



1 SITE PLAN
Scale: NTS




1 FLOOR PLAN
 Scale: NTS
 North Arrow

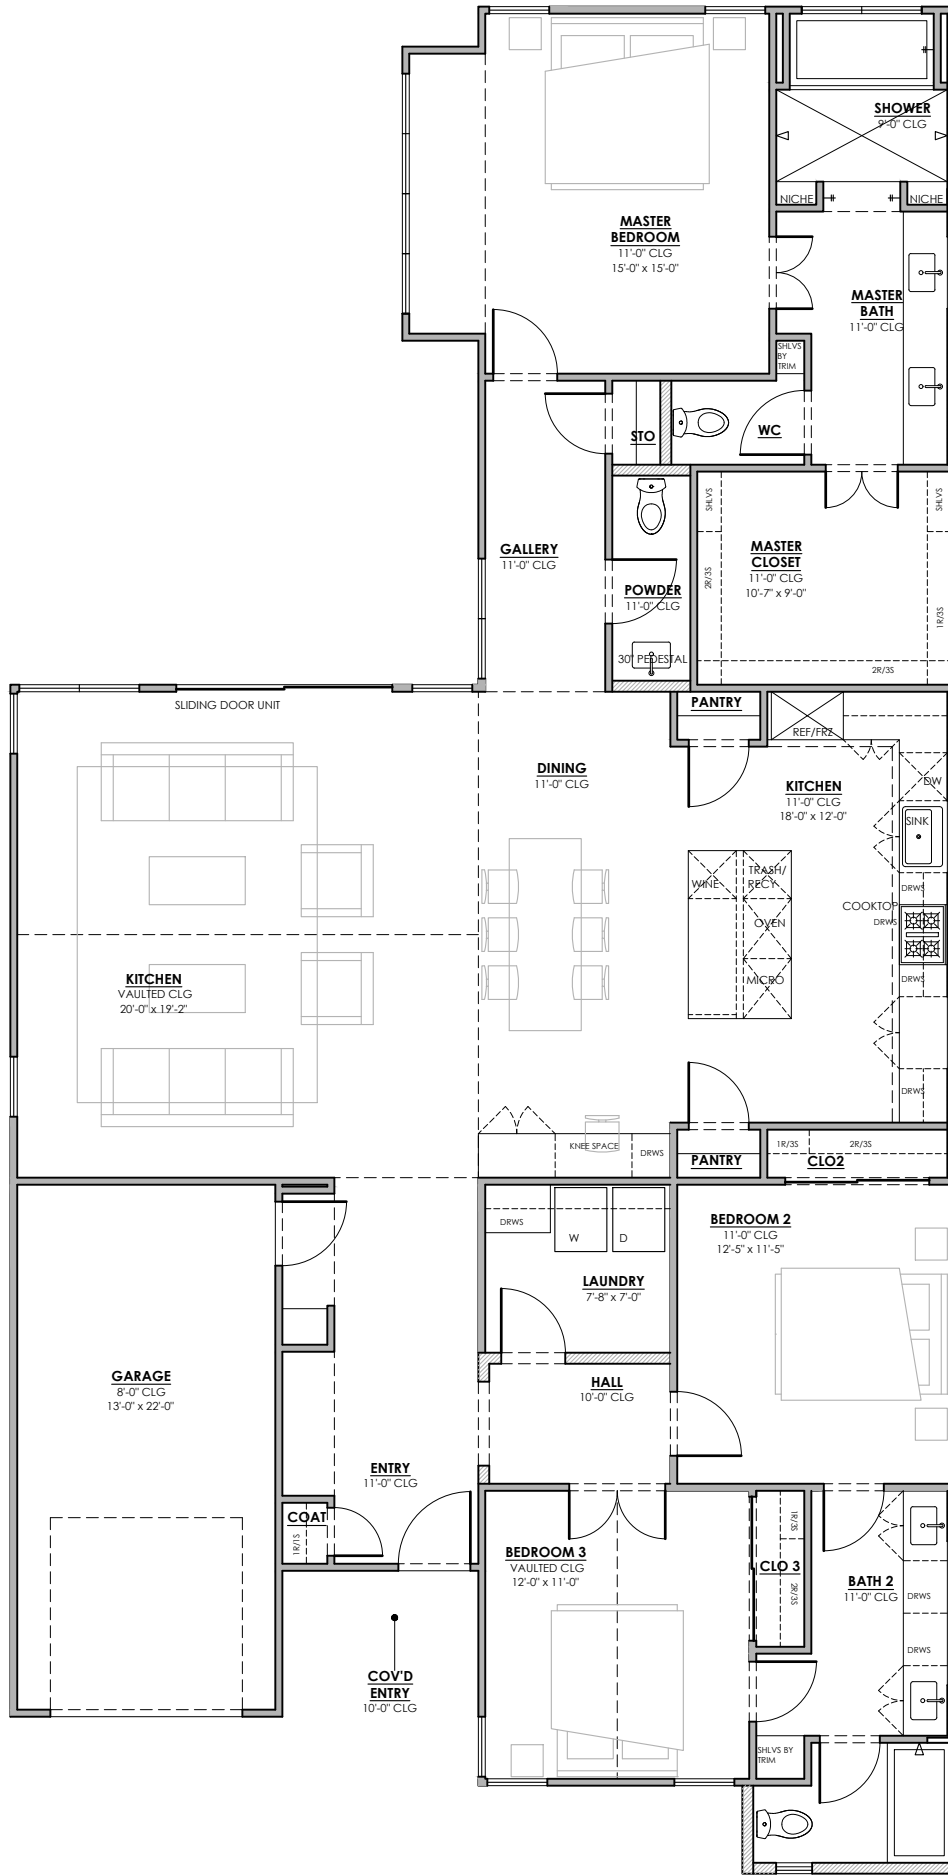


1 FRONT (SOUTH) ELEVATION
Scale: 3/32"=1'-0"

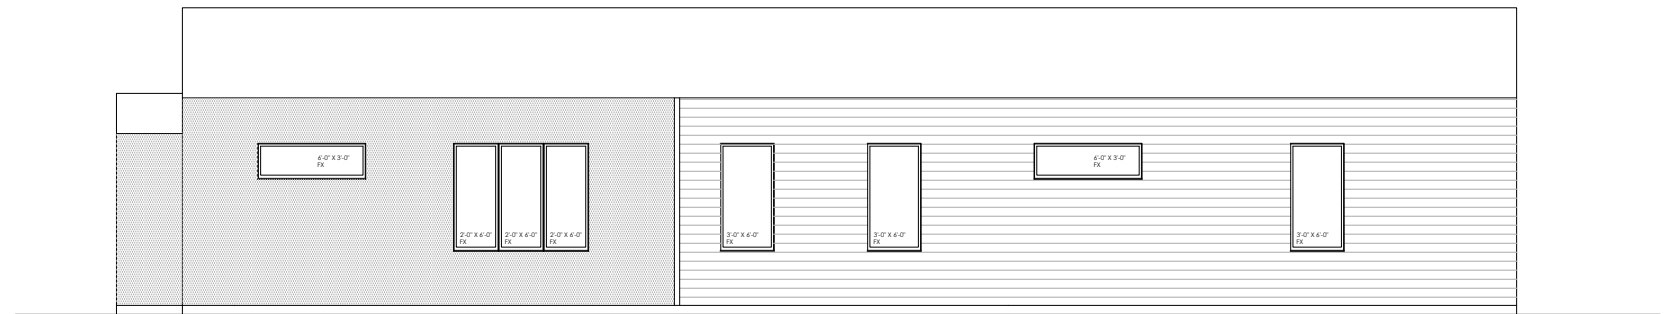

2 RIGHT (EAST) ELEVATION
Scale: 3/32"=1'-0"

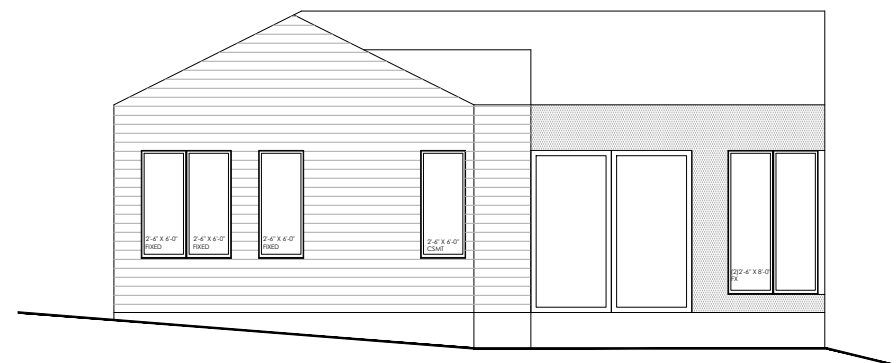

3 BACK (NORTH) ELEVATION
Scale: 3/32"=1'-0"

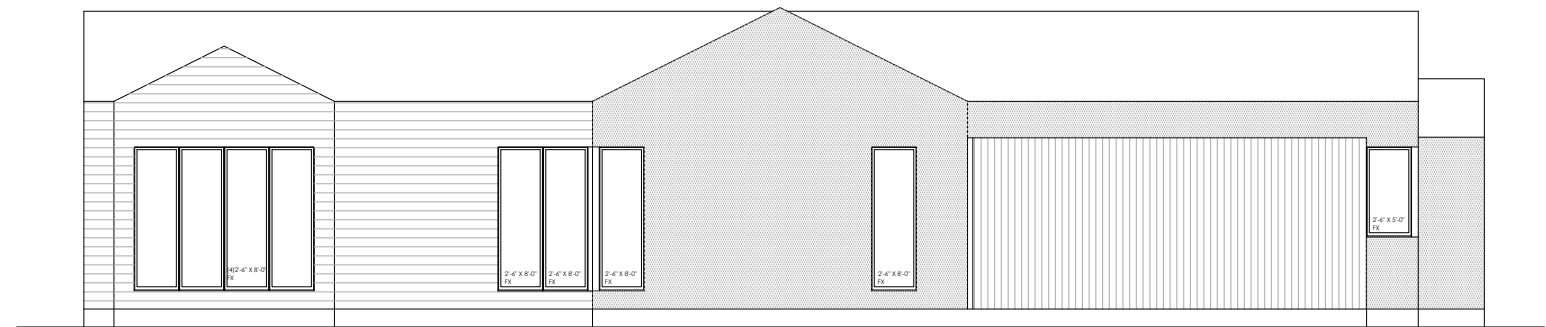

4 LEFT (WEST) ELEVATION
Scale: 3/32"=1'-0"