



1 FLOOR PLAN 1915 SQFT
 Scale: NIS

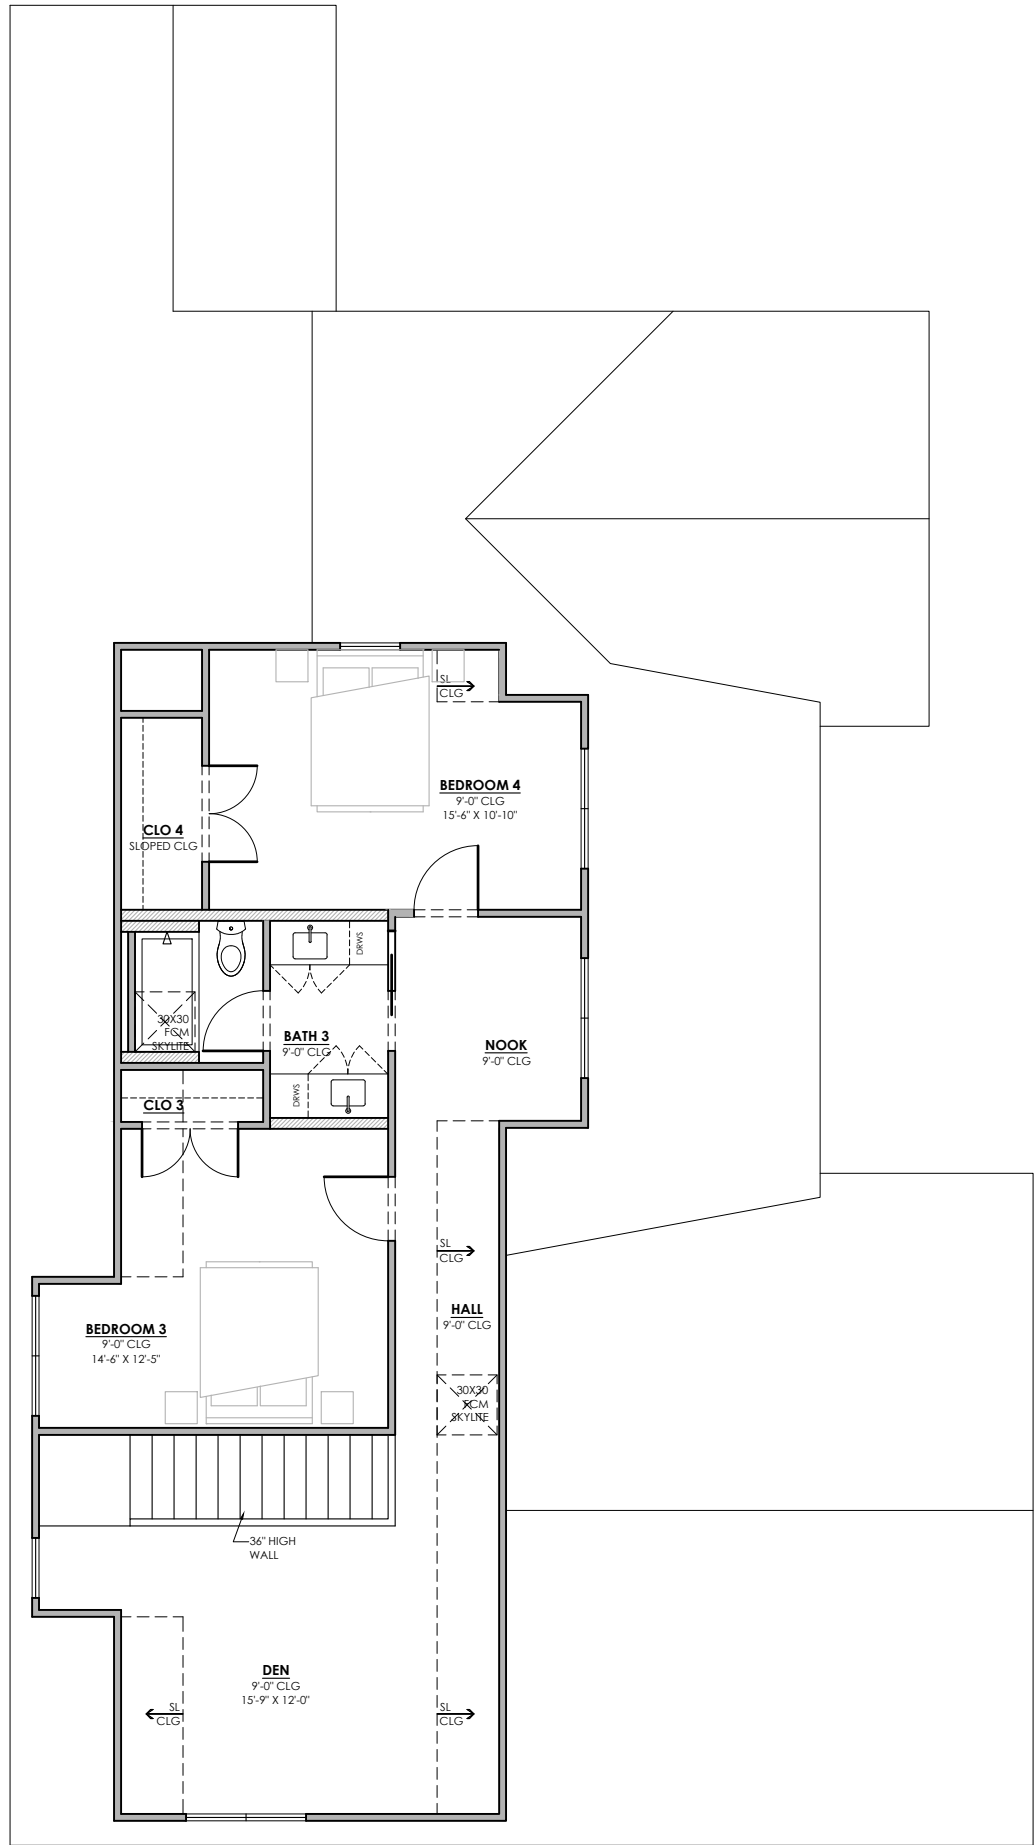

1 FLOOR PLAN 912 SQFT
 Scale: NIS

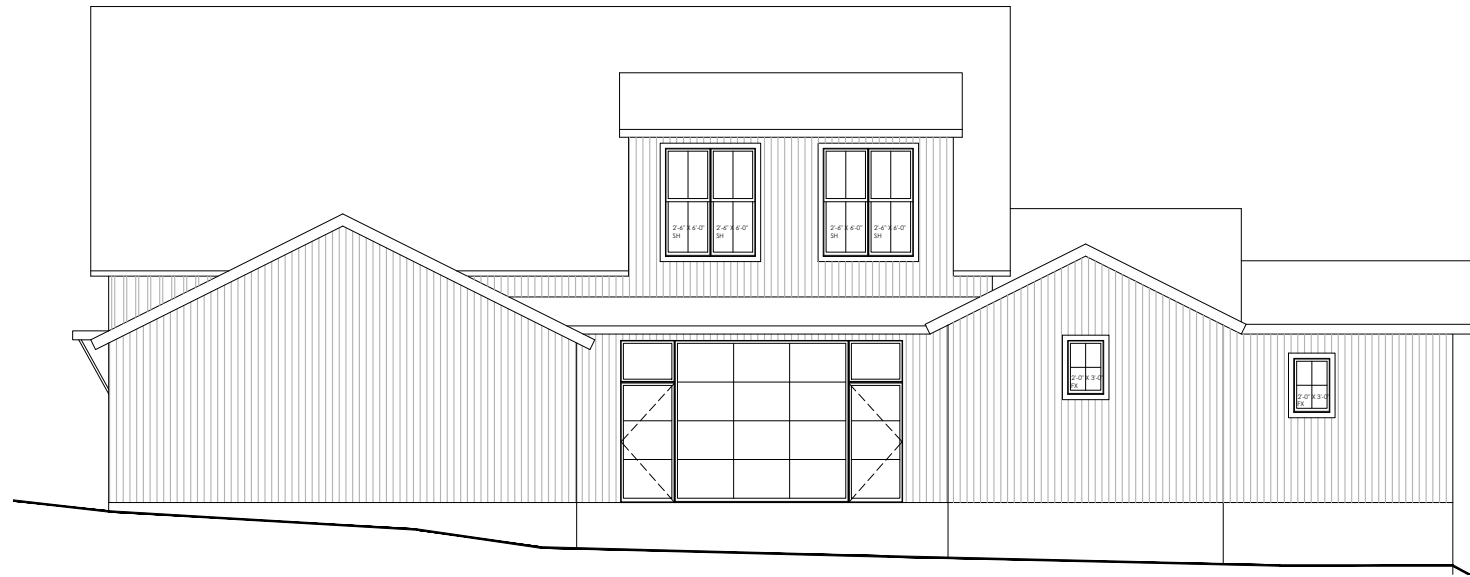

2 SIDE (NORTH) ELEVATION
Scale: 3/32"=1'-0"



1 FRONT (EAST) ELEVATION
Scale: 3/32"=1'-0"



4 SIDE (SOUTH) ELEVATION
Scale: 3/32"=1'-0"



3 BACK (WEST) ELEVATION
Scale: 3/32"=1'-0"