



1 SITE PLAN
 Scale: NTS

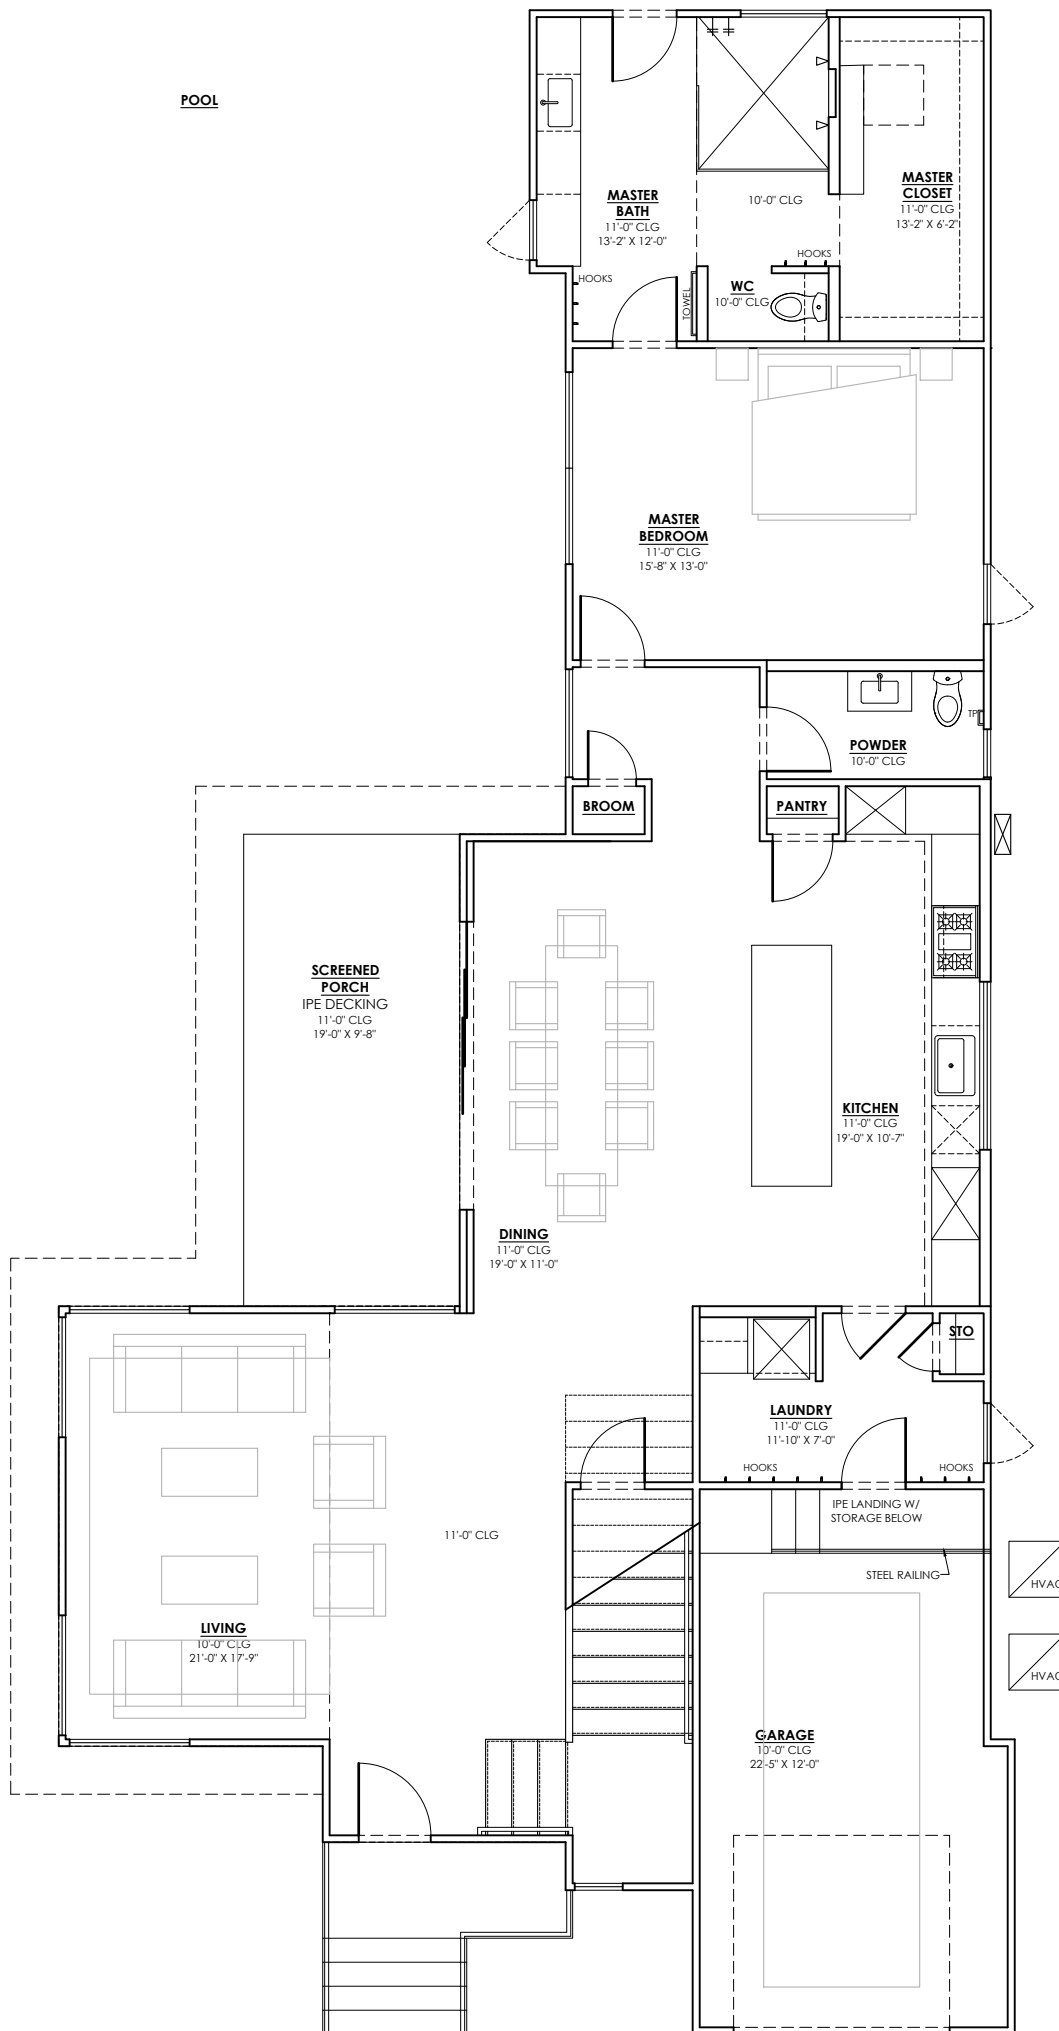


1 FIRST FLOOR PLAN
Scale: NTS

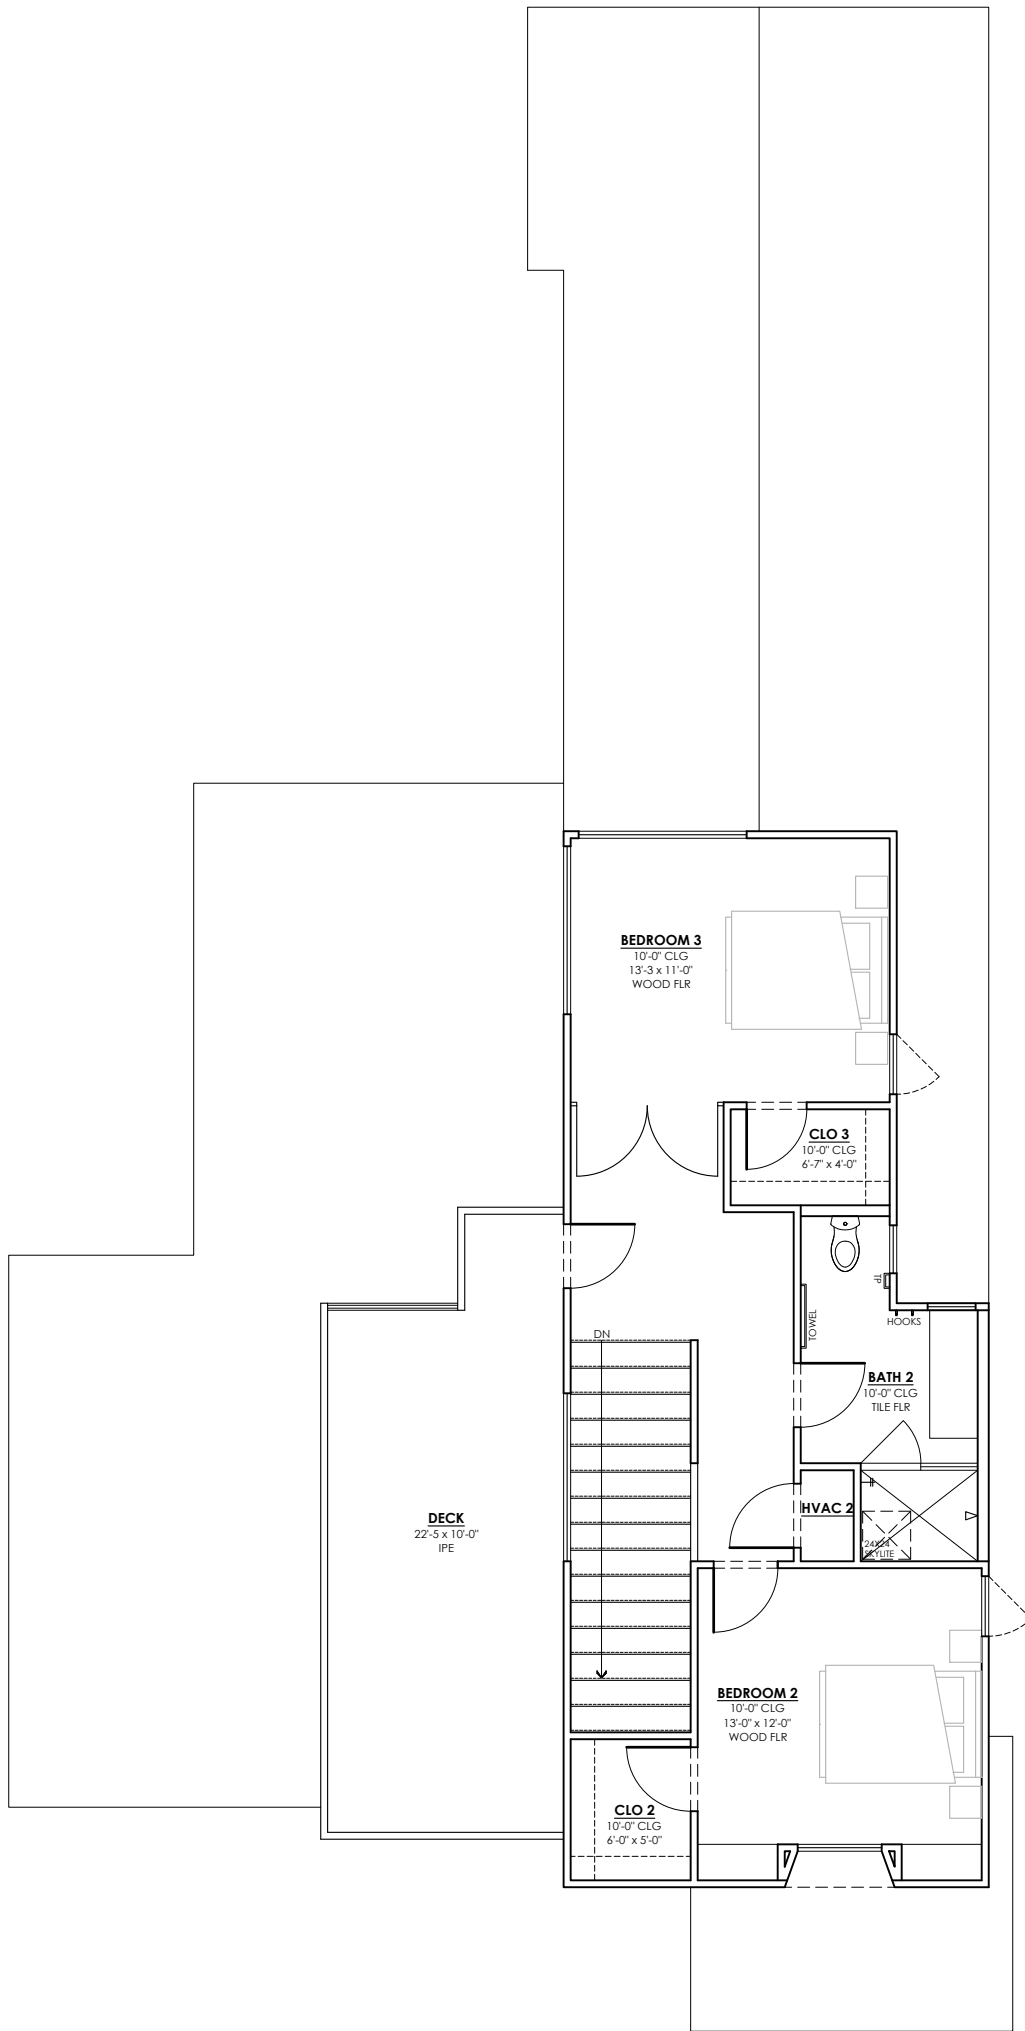


1 SECOND FLOOR PLAN
Scale: NTS

FOR PERMIT 03-18-2019

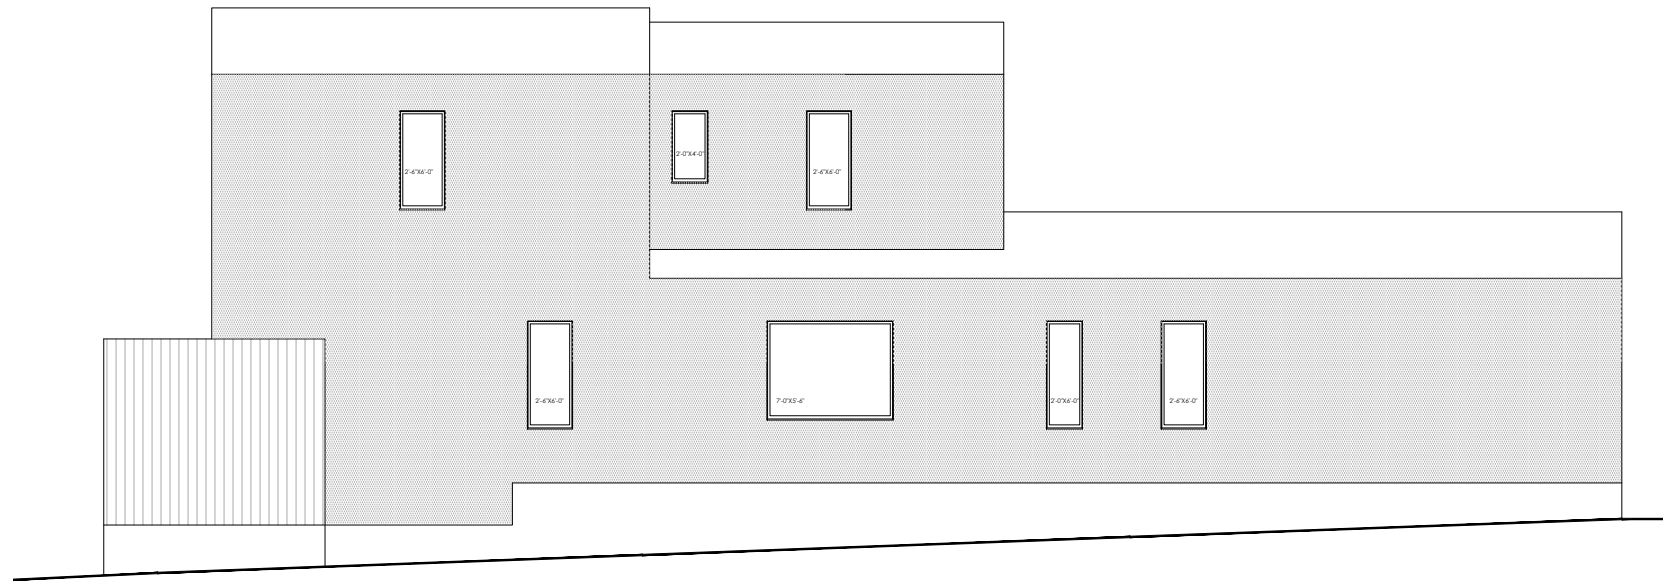


2 SIDE (EAST) ELEVATION
Scale: 3/32"=1'-0"

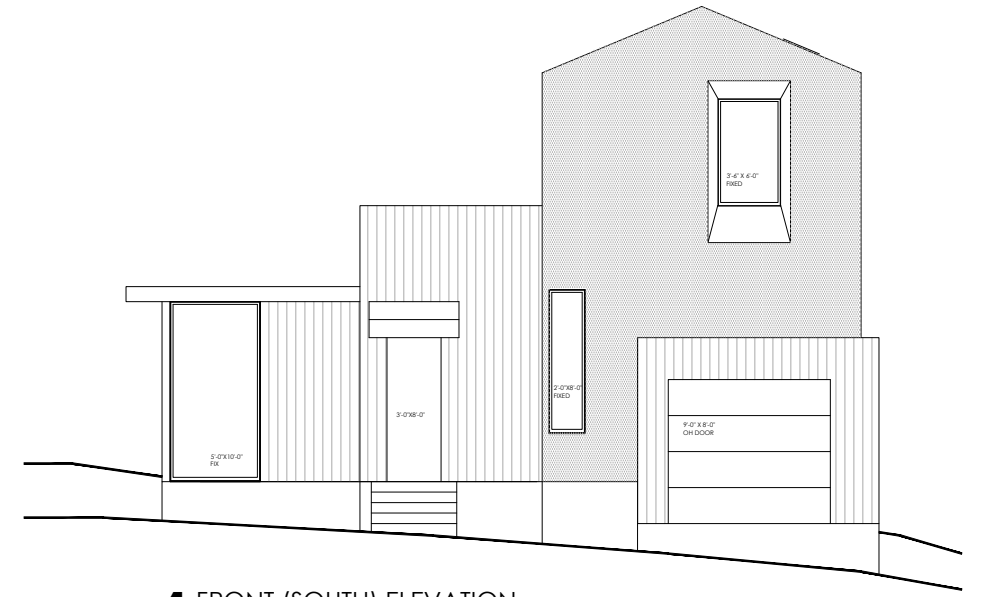

1 FRONT (SOUTH) ELEVATION
Scale: 3/32"=1'-0"



4 SIDE (WEST) ELEVATION
Scale: 3/32"=1'-0"

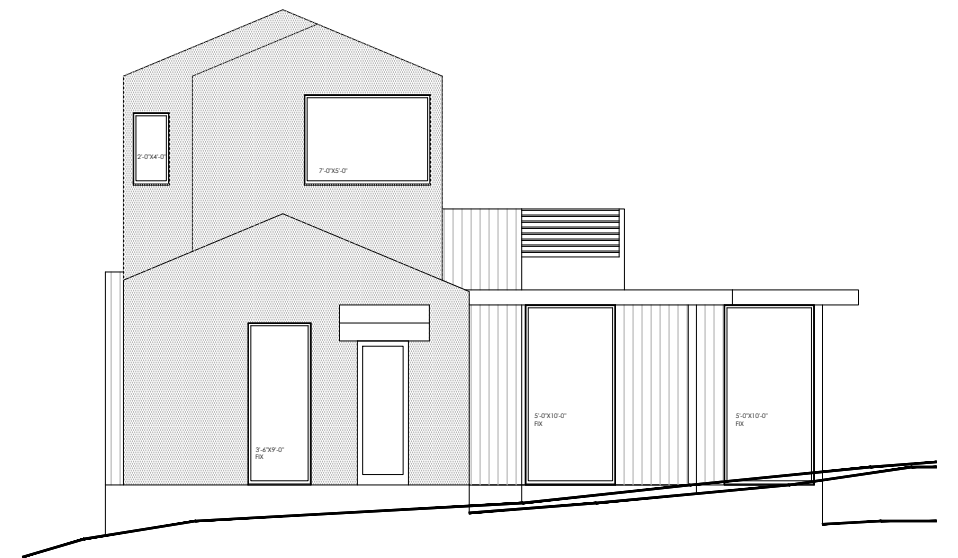

3 BACK (NORTH) ELEVATION
Scale: 3/32"=1'-0"