


4314 JINX no.1

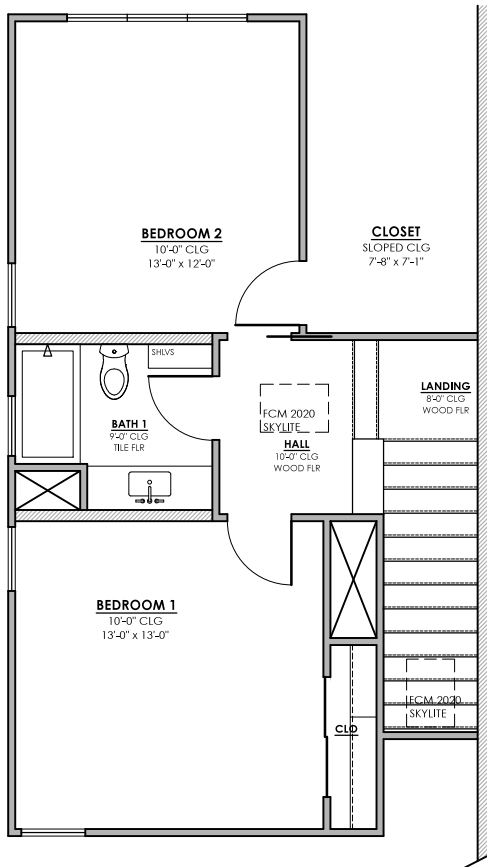

2 SECOND FLOOR PLAN
Scale: 1/8"=1'-0"

no.1

\$498,000

Completion December 2017

1769 SqFt

3 bed/ 2.5 bath/ Carport

Covered outdoor living area

Fenced yard

11' & 10' ceilings 1st floor

Open Kitchen + Living + Dining

Kitchenaid appliances


Tankless water heater

Custom wood cabinets

Custom windows

Polished concrete flooring

Energy efficient design and construction

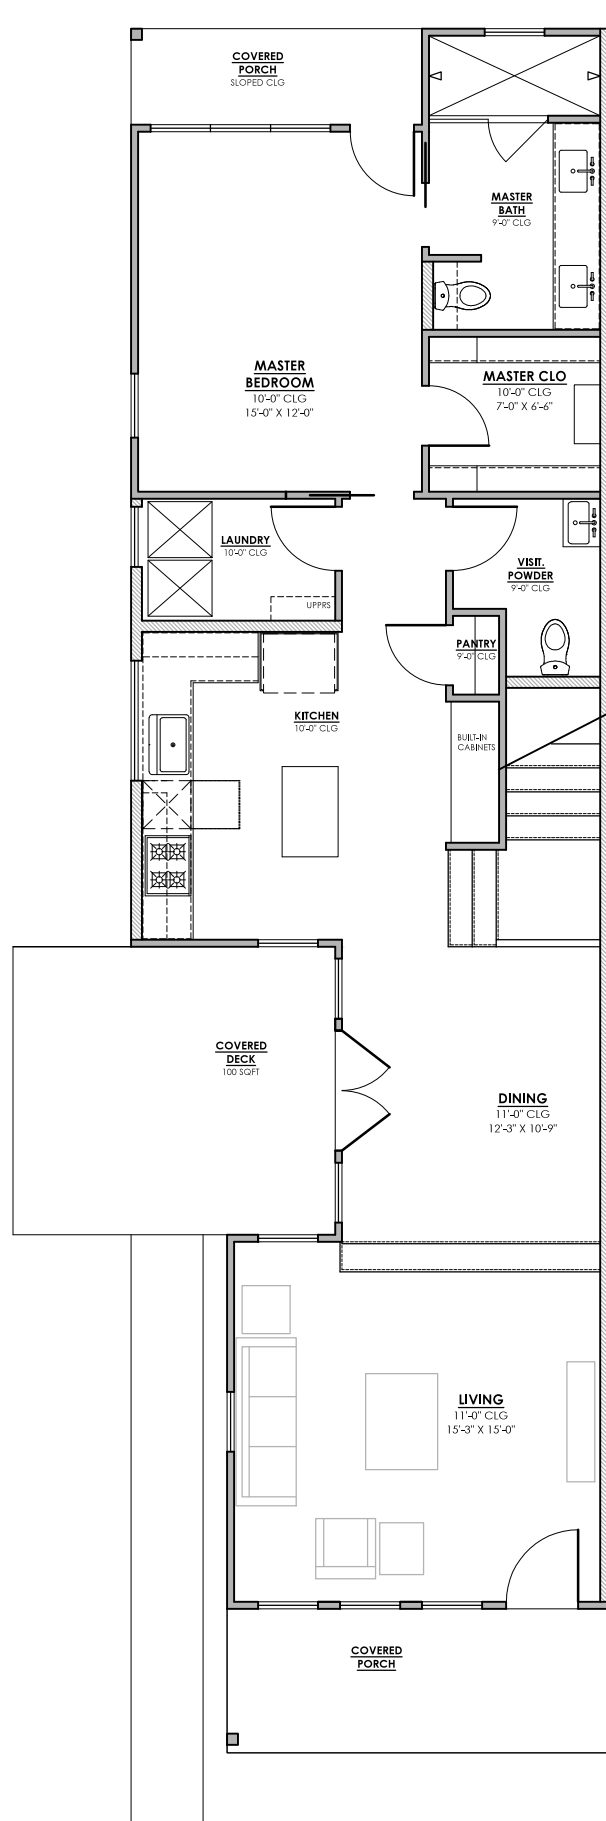

1 FIRST FLOOR PLAN
Scale: 1/8"=1'-0"